



NOTES: UNLESS OTHERWISE SPECIFIED

1. ALL DIMENSIONS ARE IN INCHES.
2. DRAIN BODY MATERIAL: 14GA STAINLESS STEEL T304/T316
3. SPECIFYING ENGINEER IS RESPONSIBLE FOR CONCRETE ENCASEMENT AND REINFORCING BASED UPON APPLICATION AND LOCAL CODES.
4. REFER TO <https://info.slotdrainsystems.com/installresources> FOR INSTALLATION INSTRUCTIONS.

REVISIONS			
REV	DESCRIPTION	DATE	BY
0	INITIAL RELEASE - R0	11/20/2019	DK
1	UPDATED DRAWING LAYOUT & REBAR DETAILS	7/14/2021	DK
2	UPDATED WITH GLOBAL DRAIN TEMPLATE	3/19/2024	DK

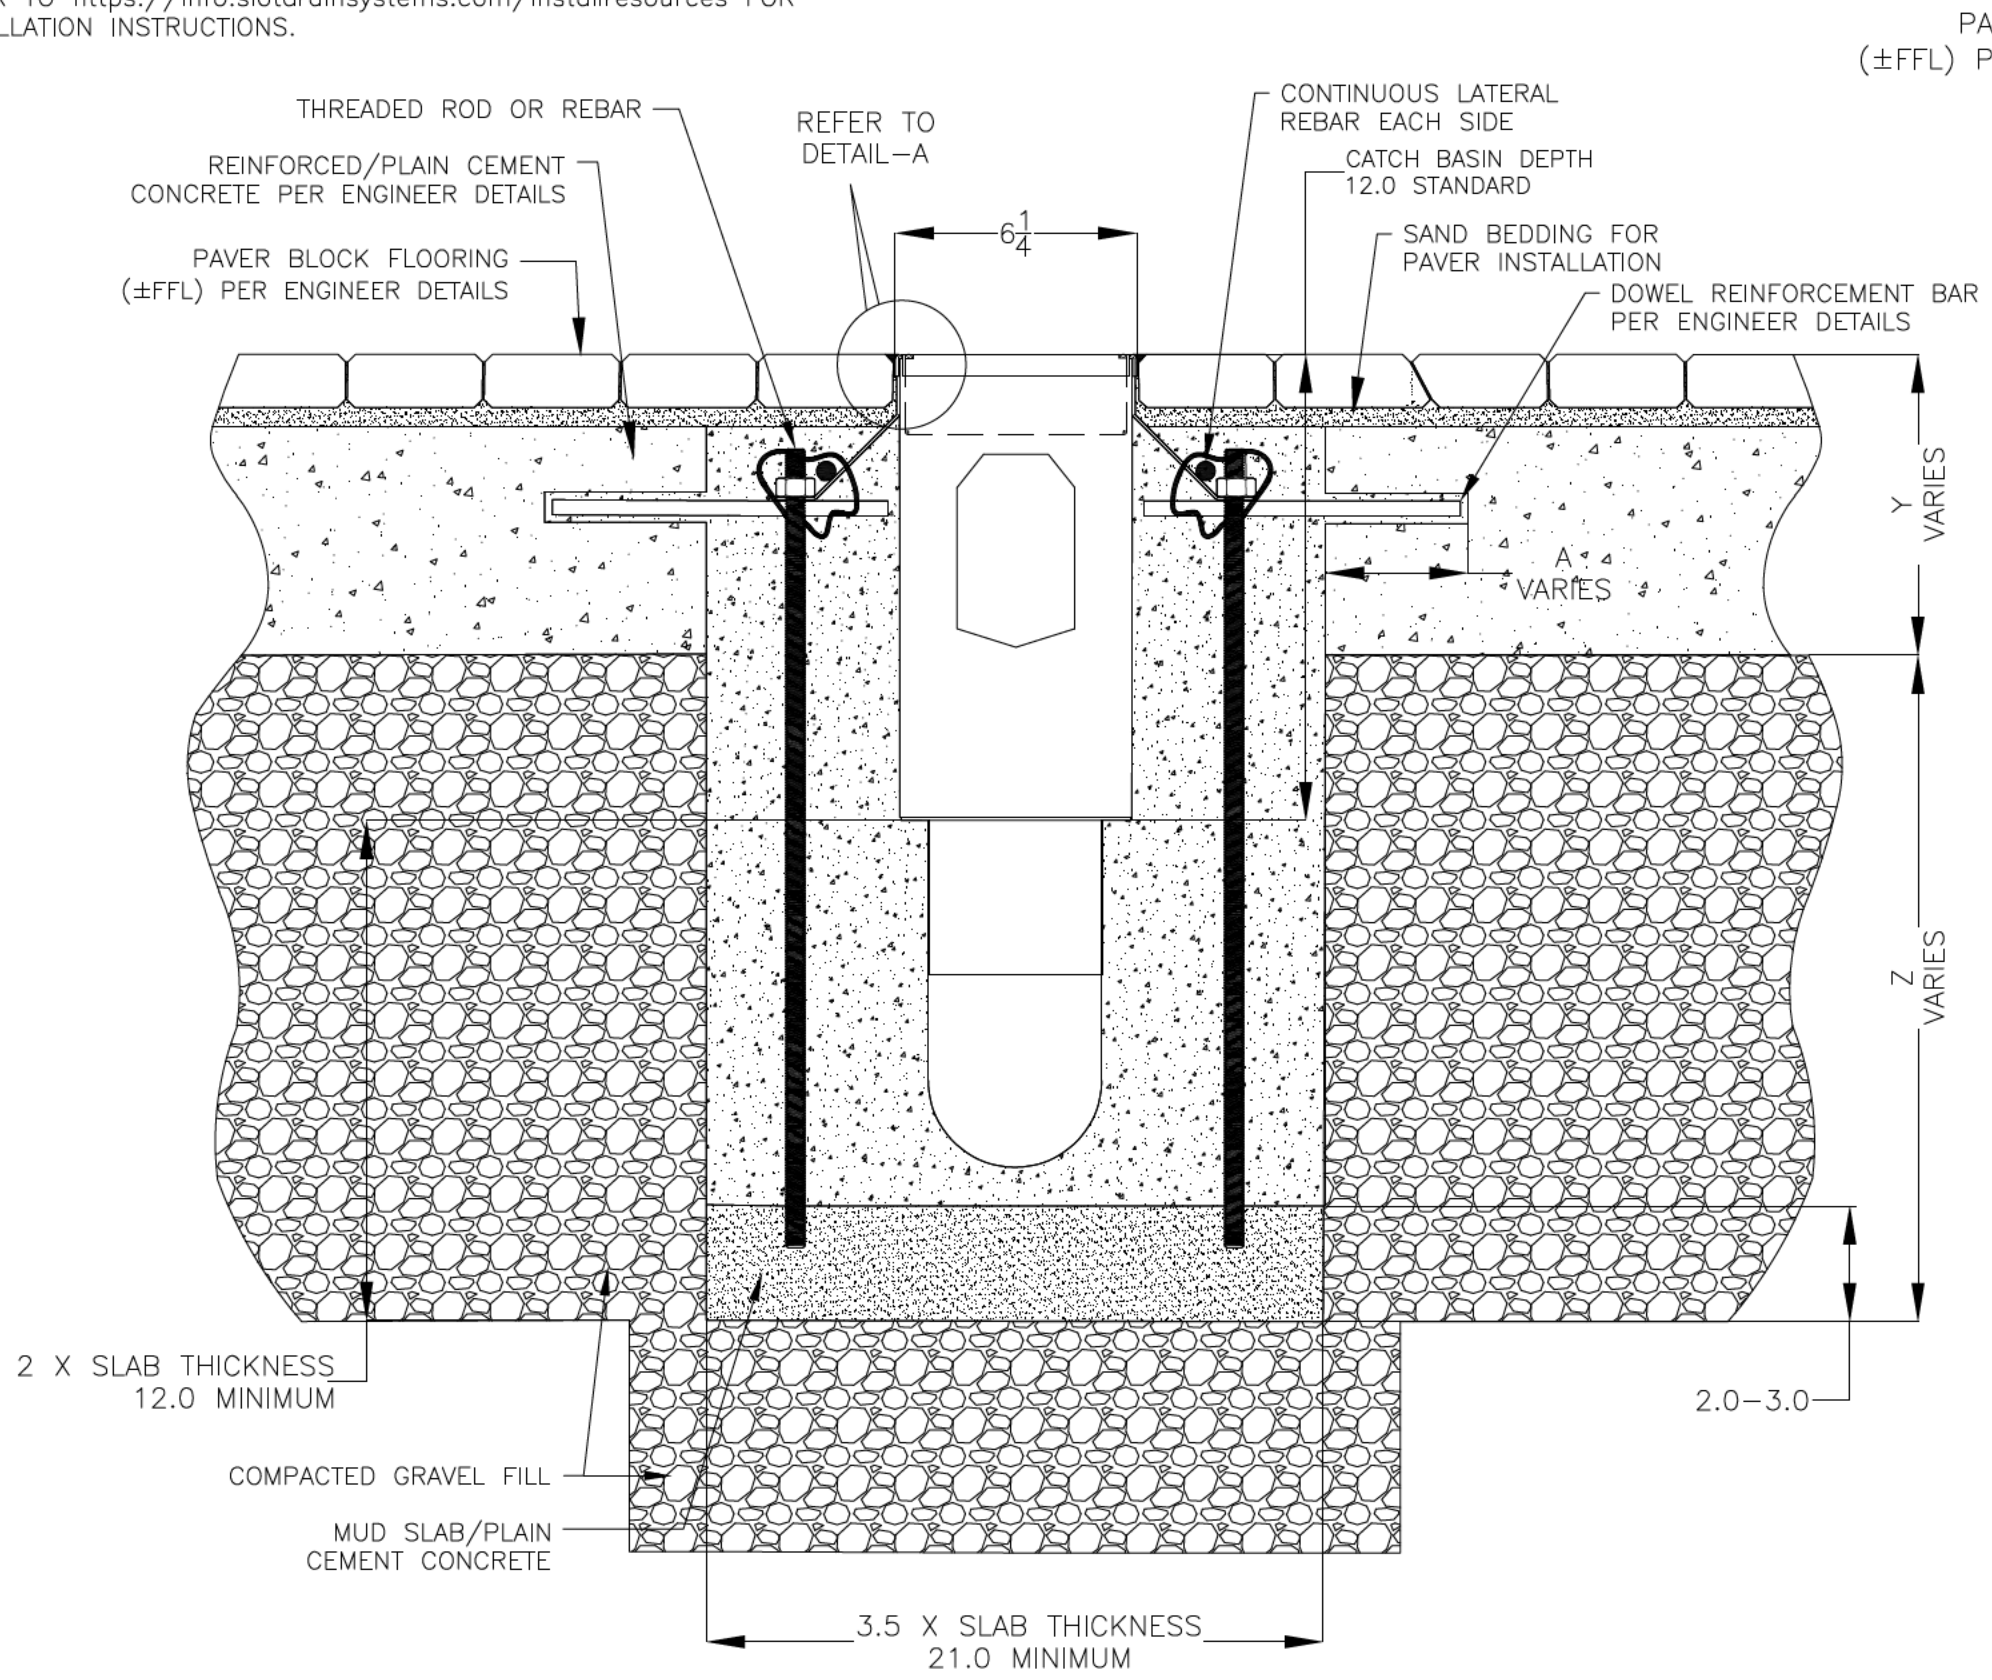


PAVER BLOCK FLOORING (±FFL) PER ENGINEER DETAILS

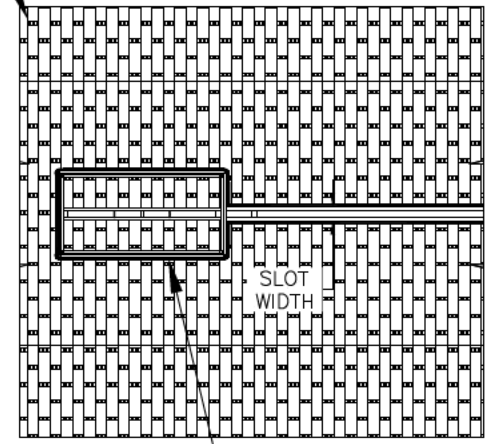

PLAN VIEW

SEALANT BETWEEN ±FFL AND CATCH BASIN TOP

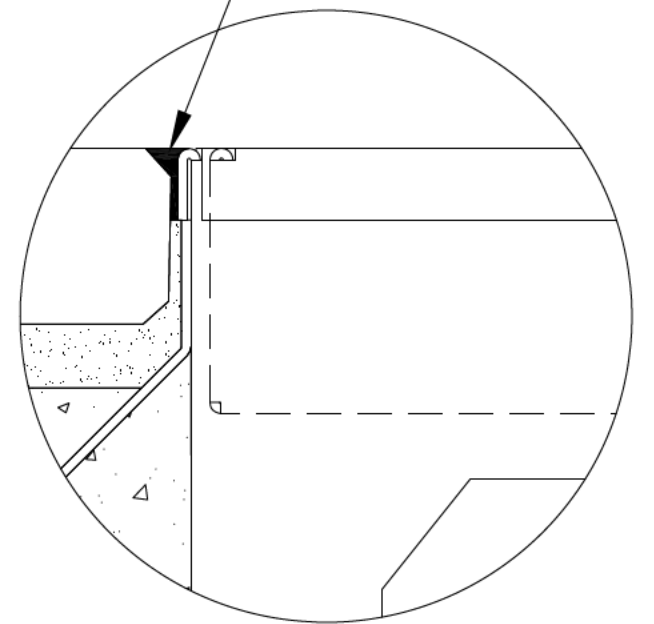

DETAIL-A

6X12X12 CATCH BASIN INSTALLATION DETAILS

GLOBAL DRAIN TECHNOLOGIES

DRAWING TITLE
PAVER BLOCK FLOOR-RETROFIT INSTALLATION

ALL DRAWINGS ARE THE EXCLUSIVE PROPERTY OF SLOT DRAIN SYSTEMS. ANY REPRODUCTION IN PART OR IN WHOLE IS PROHIBITED WITHOUT PROPER CONSENT.

DRAIN SERIES	6X12X12 CATCH BASIN WITH PANLID	REV.	2
DWG NO.	IN-6X12X12PITPANLID-102-R2	SIZE	B
		SCALE	NTS
		SHEET	1 OF 1