
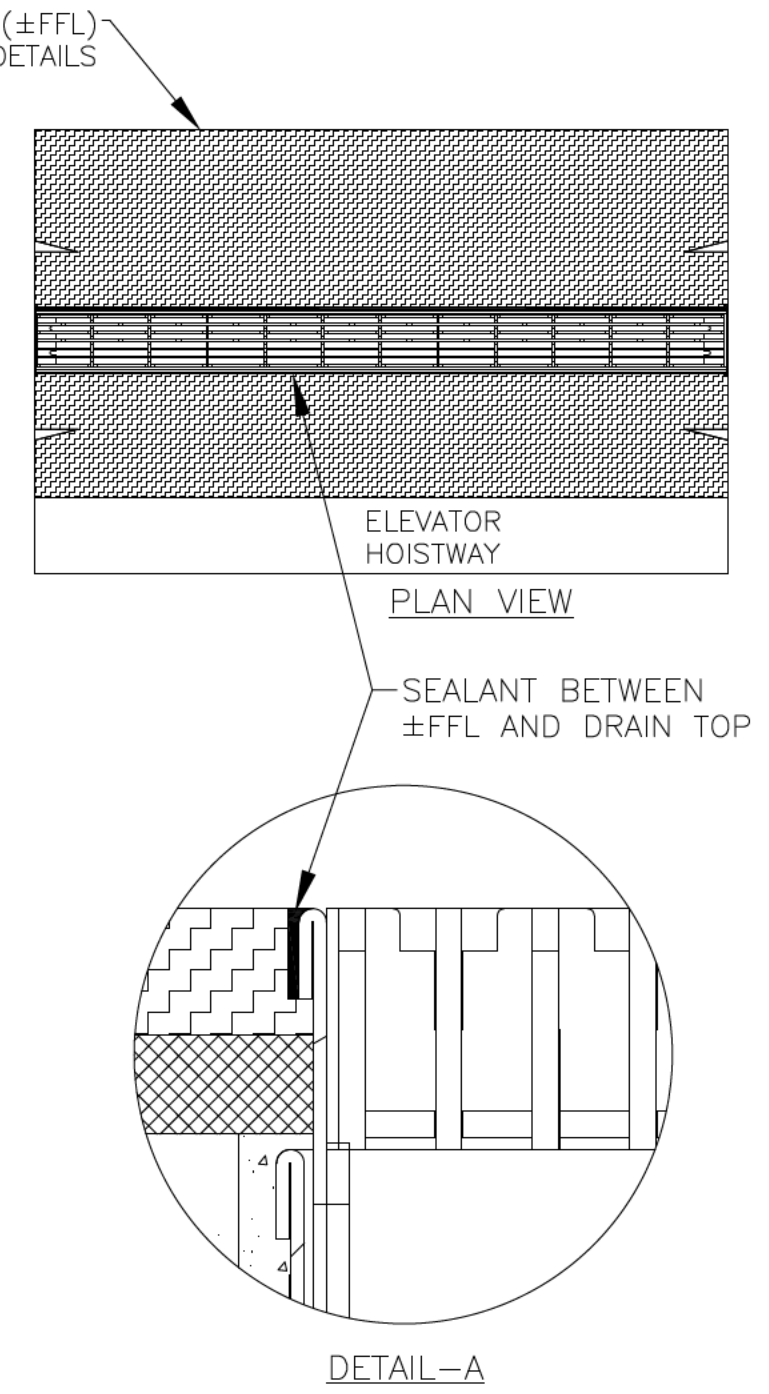


NOTES: UNLESS OTHERWISE SPECIFIED

1. ALL DIMENSIONS ARE IN INCHES.
2. DRAIN BODY MATERIAL: 16GA STAINLESS STEEL T304/316.
3. GRATINGS CAN BE ADJUSTED AS PER THE FLOORING LEVEL.
4. SPECIFYING ENGINEER IS RESPONSIBLE FOR CONCRETE ENCASEMENT AND REINFORCING BASED UPON APPLICATION AND LOCAL CODES.
5. REFER TO <https://info.slotdrainsystems.com/installresources> FOR INSTALLATION INSTRUCTIONS.

REVISIONS			
REV	DESCRIPTION	DATE	BY
0	INITIAL RELEASE - R0	11/12/2025	DK

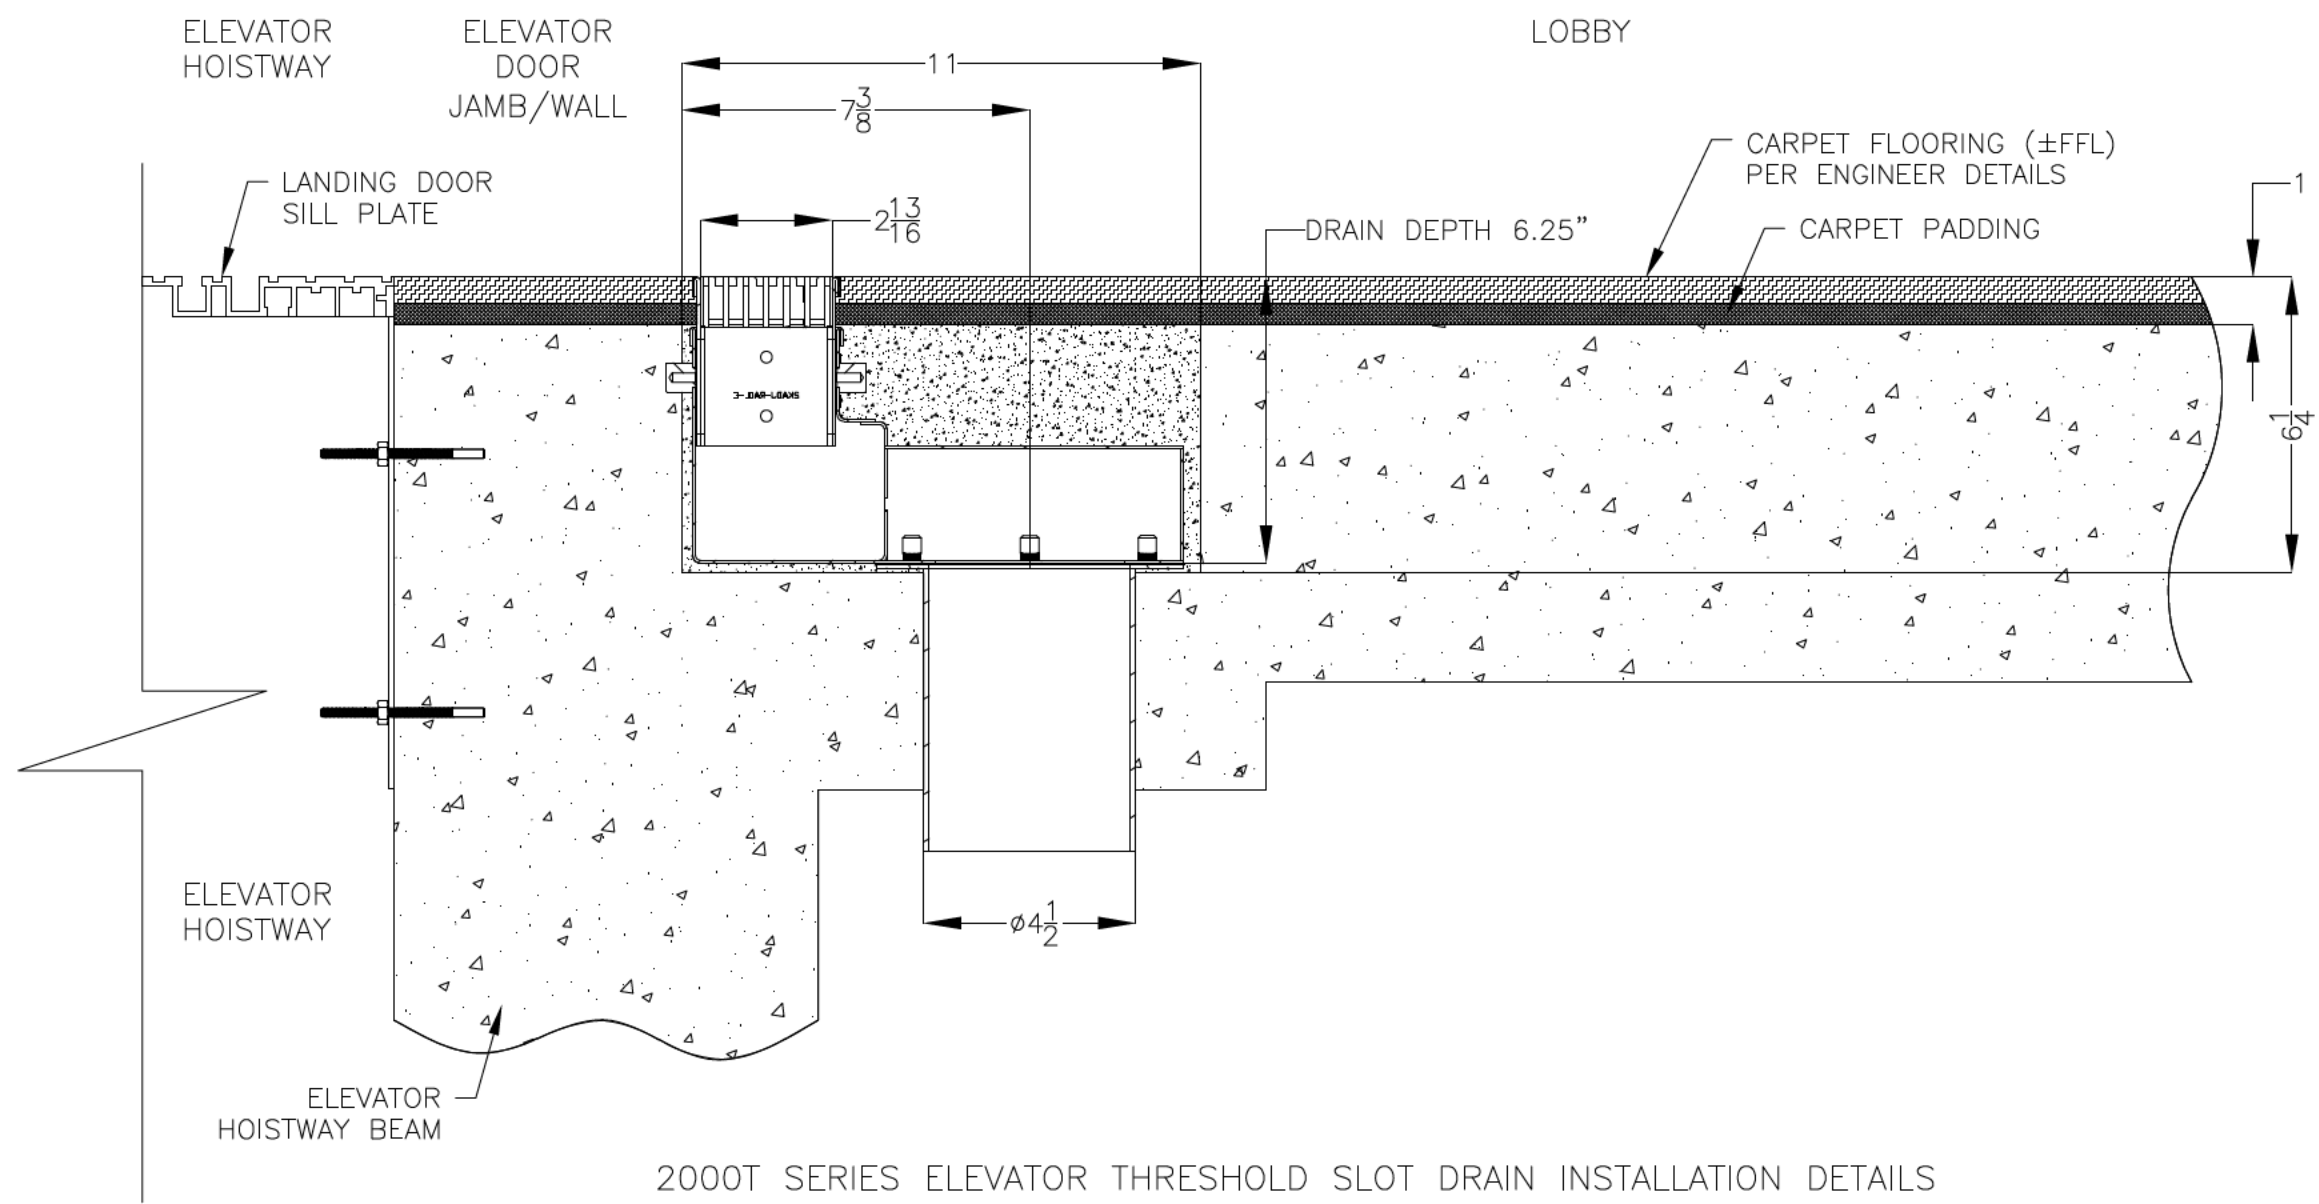

2000T SERIES ELEVATOR THRESHOLD SLOT DRAIN INSTALLATION DETAILS



DRAWING TITLE			
CARPET FLOOR-NEW/RETROFIT INSTALLATION			
DRAIN SERIES			REV.
2000T SERIES ELEVATOR THRESHOLD SLOT DRAIN			0
DWG NO.	SIZE	SCALE	SHEET
IN-SD25091T-001-R0	B	NTS	1 OF 1

ALL DRAWINGS ARE THE EXCLUSIVE PROPERTY OF SLOT DRAIN SYSTEMS. ANY REPRODUCTION IN PART OR IN WHOLE IS PROHIBITED WITHOUT PROPER CONSENT.