



REVISIONS			
REV	DESCRIPTION	DATE	BY
0	INITIAL RELEASE - R0	11/12/2025	DK

NOTES: UNLESS OTHERWISE SPECIFIED


1. ALL DIMENSIONS ARE IN INCHES.
2. DRAIN BODY MATERIAL: 16GA STAINLESS STEEL T304/316.
3. GRATINGS CAN BE ADJUSTED AS PER THE FLOORING LEVEL.
4. SPECIFYING ENGINEER IS RESPONSIBLE FOR CONCRETE ENCASEMENT AND REINFORCING BASED UPON APPLICATION AND LOCAL CODES.
5. REFER TO <https://info.slotdrainsystems.com/installresources> FOR INSTALLATION INSTRUCTIONS.

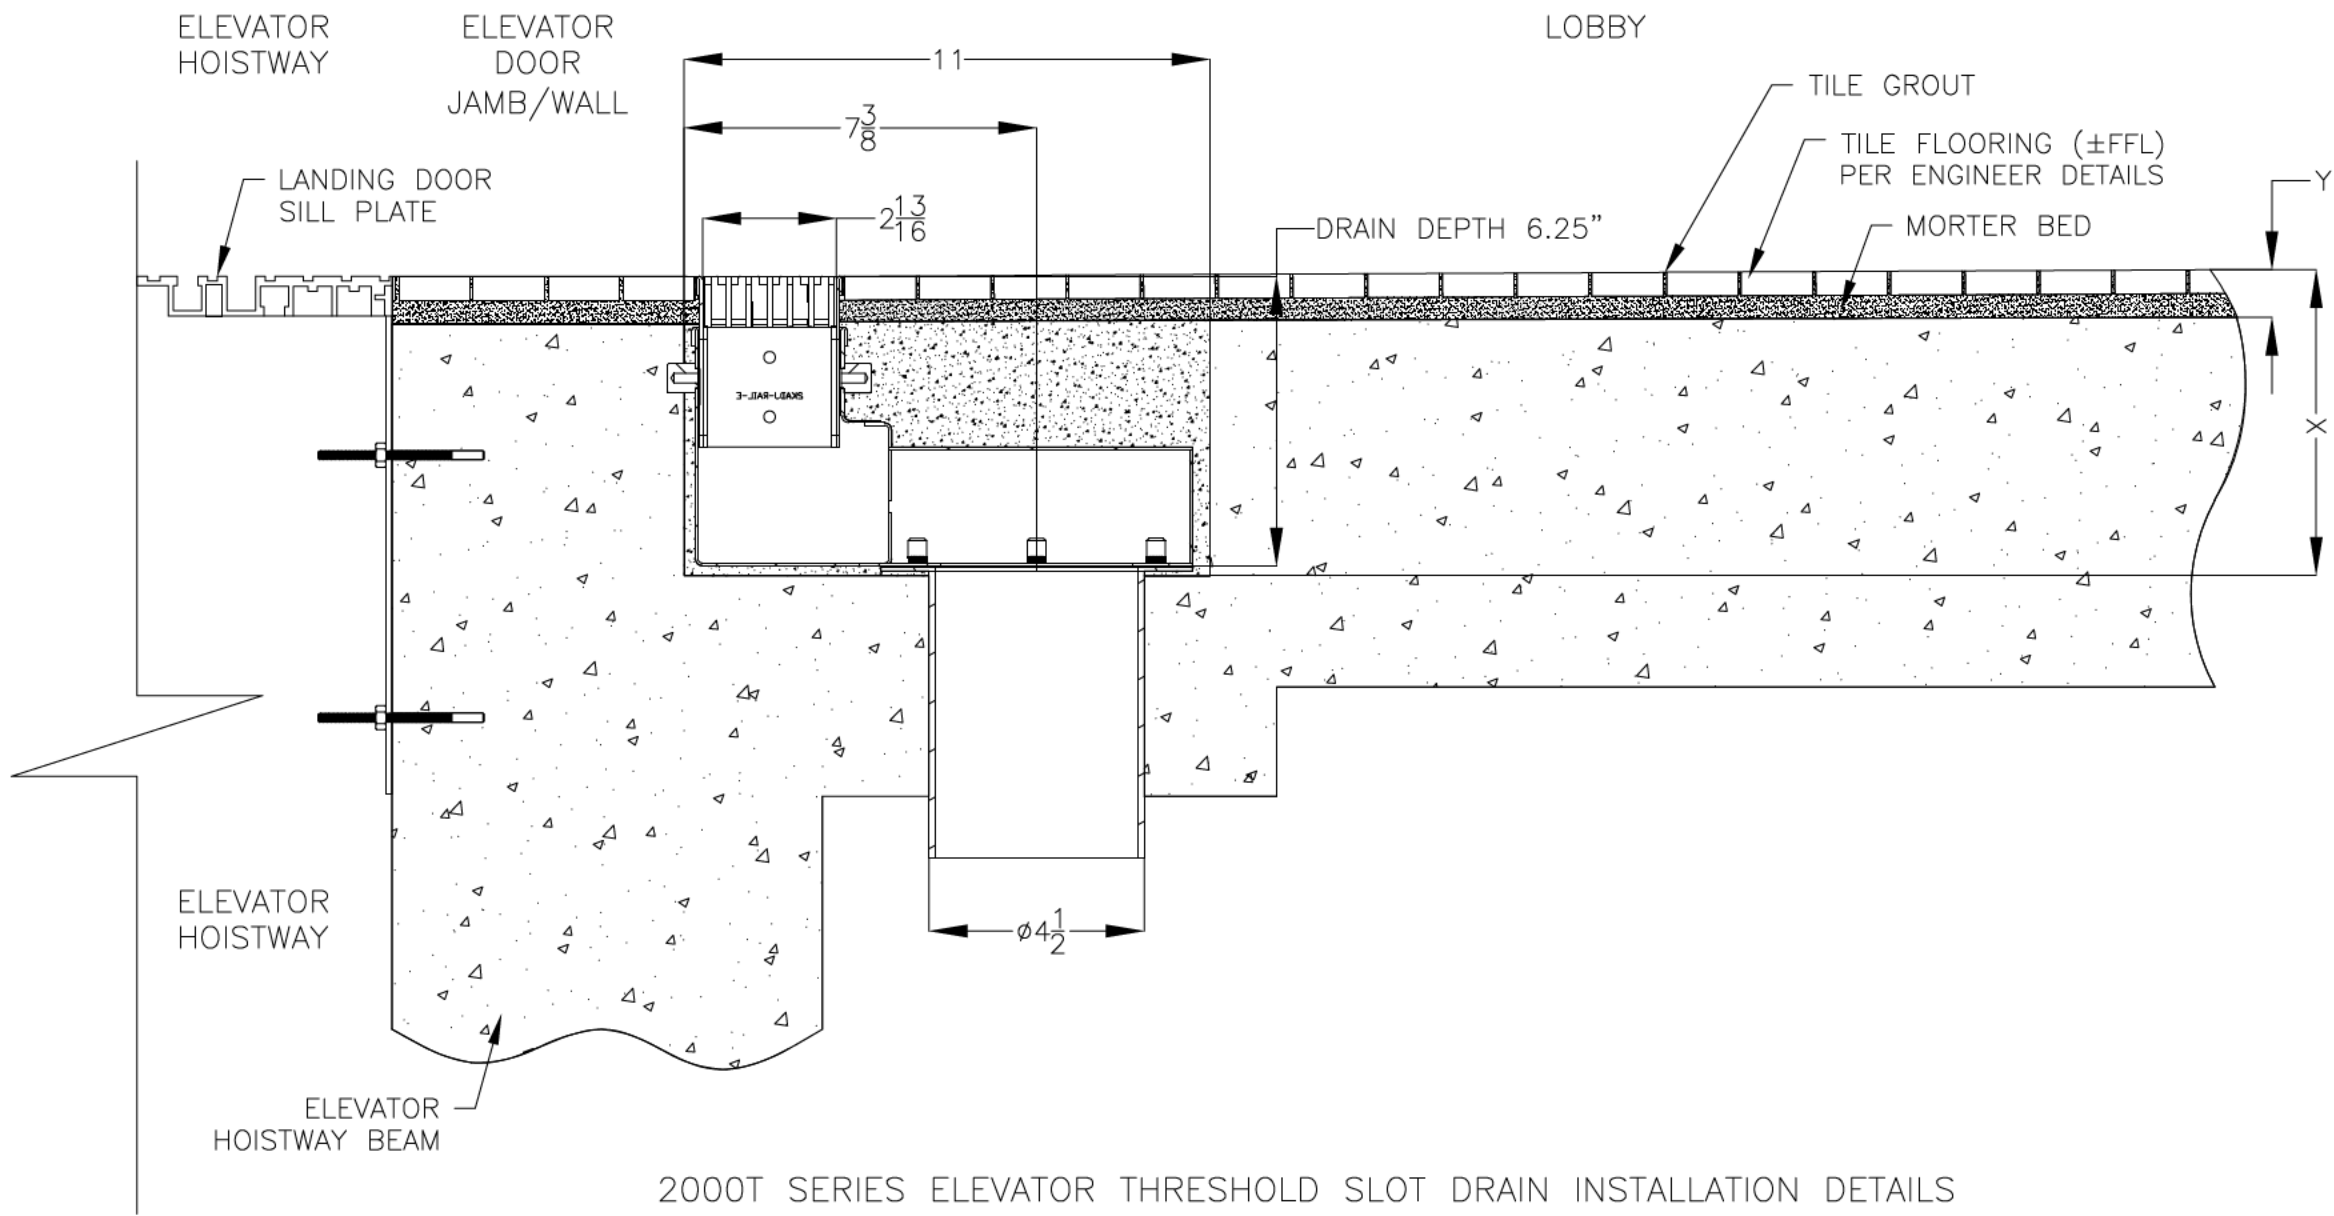

TILE FLOORING (±FFL) PER ENGINEER DETAILS

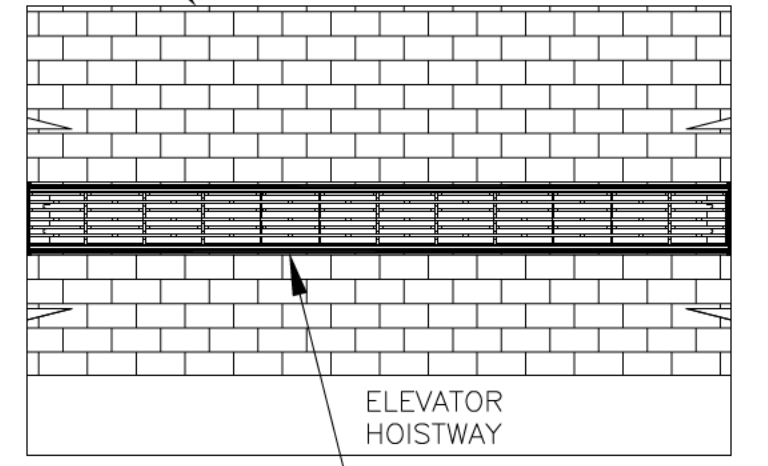

PLAN VIEW

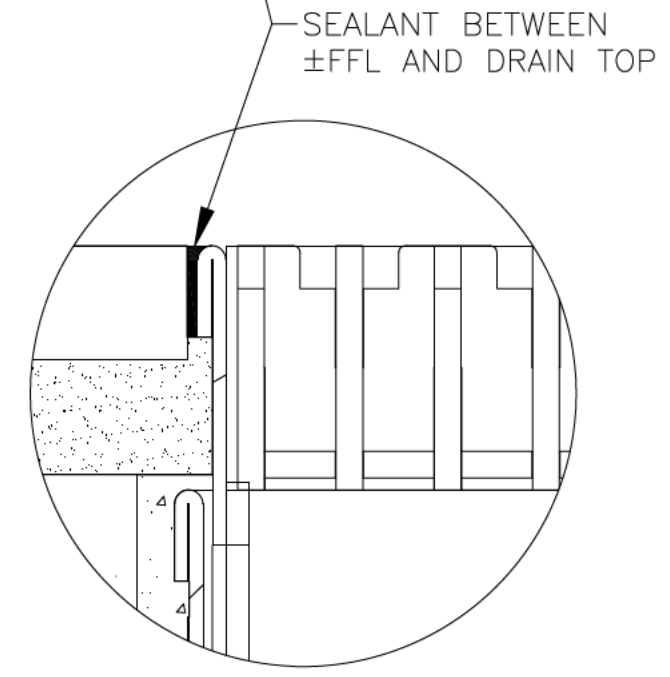

DETAIL-A

2000T SERIES ELEVATOR THRESHOLD SLOT DRAIN INSTALLATION DETAILS



DRAWING TITLE
TILE FLOOR-NEW/RETROFIT INSTALLATION

DRAIN SERIES
2000T SERIES ELEVATOR THRESHOLD SLOT DRAIN

DWG NO. IN-SD25091T-002-R0 SIZE B SCALE NTS SHEET 1 OF 1

ALL DRAWINGS ARE THE EXCLUSIVE PROPERTY OF SLOT DRAIN SYSTEMS. ANY REPRODUCTION IN PART OR IN WHOLE IS PROHIBITED WITHOUT PROPER CONSENT.

REV. 0